




SKETCH PLAN S11 SUMMARY:

- OPEN WATER BOARDWALK AND PAVILION CONNECTING WEST PARK TO CENTRAL PARK.
- PAVING AND STRIPPING OF EXISTING PARKING AREA.
- NEW WEST PARKING LOT AND TRAIL HEAD.
- WEST PARK PRIMITIVE TRAILS (2600 FT)
- DOG PARK
- FISHING PLATFORMS
- COMPLETE RENOVATION OF SHELTER ONE AREA.
- MINOR IMPROVEMENT OF EXISTING PLAYGROUND AND SHELTERS.
- UPDATE OF MINOR SITE FURNISHINGS.

ADD ALTERNATES:

- PADDLE TO PARK
- AMPHITHEATER
- CENTRAL PARK AGGREGATE PATH
- NEW CENTRAL SIGN MONUMENT

LAKE ROGERS

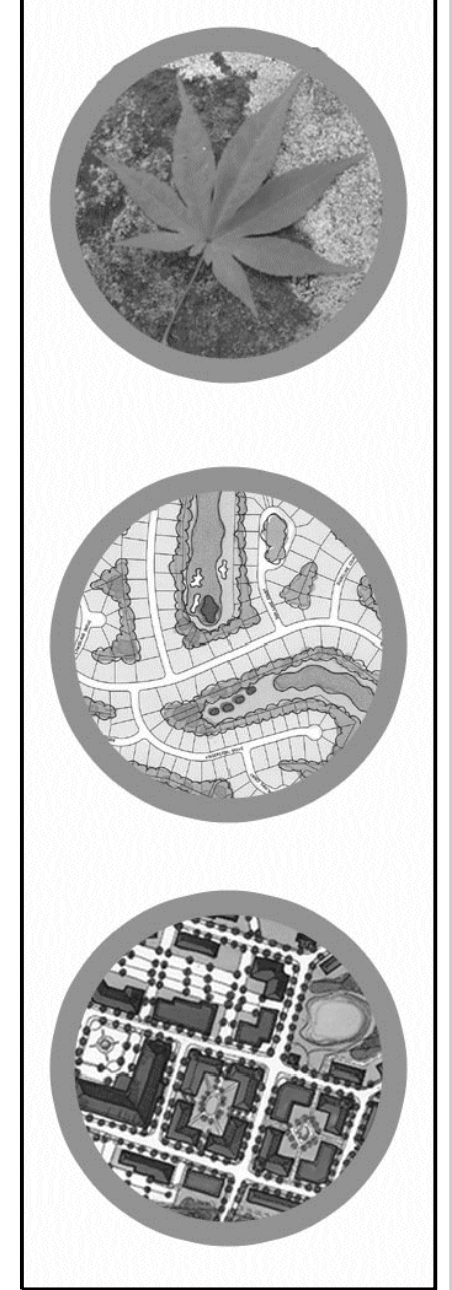

TONY M. TATE LANDSCAPE ARCHITECTURE, PA
 5011 SOUTH PARK DRIVE, STE. 200 - DURHAM, NC 27713
 P: (919) 484-8880 F: (919) 484-8881 E: tony@tmtla.com

SUMMIT
 DESIGN AND ENGINEERING SERVICES
 Creatively Inspired - Technically Executed
 License # P0339
 504 Meridian Drive
 Hillsborough, NC 27278-8551
 Voice: (919) 732-3883 Fax: (919) 732-6676
 www.summitde.net

REVISIONS:

| | |
|--|--|
| | |
| | |
| | |

Lake Rodgers Park
 Preliminary Sketch Plan S11
 Town of Creedmoor, North Carolina

SCALE:
 1"=60'
 DRAWN BY:
 JGB
 PROJECT #

DATE:
 2/16/18
 SHEET